


GROUND FLOOR PLAN

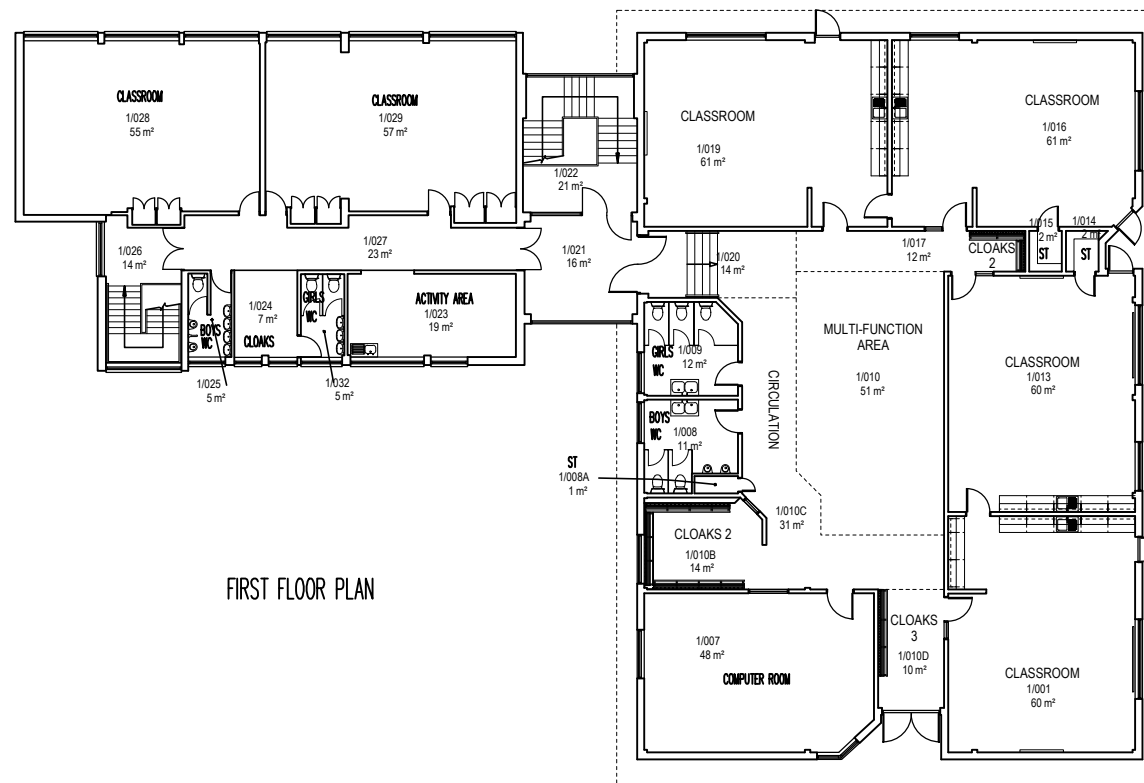

FIRST FLOOR PLAN

REV	DATE	DESCRIPTION

Drawing Status



Brighton & Hove City Council
Property & Design
Hove Town Hall, Norton Road
Hove, East Sussex, BN1 4AH
Telephone: (01273) 290000

Project
School Area Schedule

Title
Our Lady of Lourdes

Drawn By: MS Checked By: Date: Oct 2016

Project No.: ED 120 Scale: 1:125 @ A1

Drawing No.: 34 Revision: 20/10/2016

This drawing should be read in conjunction with all other drawings. Do not scale. All dimensions must be checked. Copyright © Brighton & Hove City Council.